



STOCKADE POINT FLOAT

- NEW FLOATATION BILLETS THIS CORNER OF FLOAT
- NEW NAME SIGN. MOUNT TO PILE, FACING NORTH.
- NEW RULES SIGN. MOUNT TO PILE, FACING NORTH.
- NEW SMALL CREDIT SIGN. MOUNT TO TUBE POST, FACING WEST.
- EXISTING FLOAT ANCHOR PILE, TYP

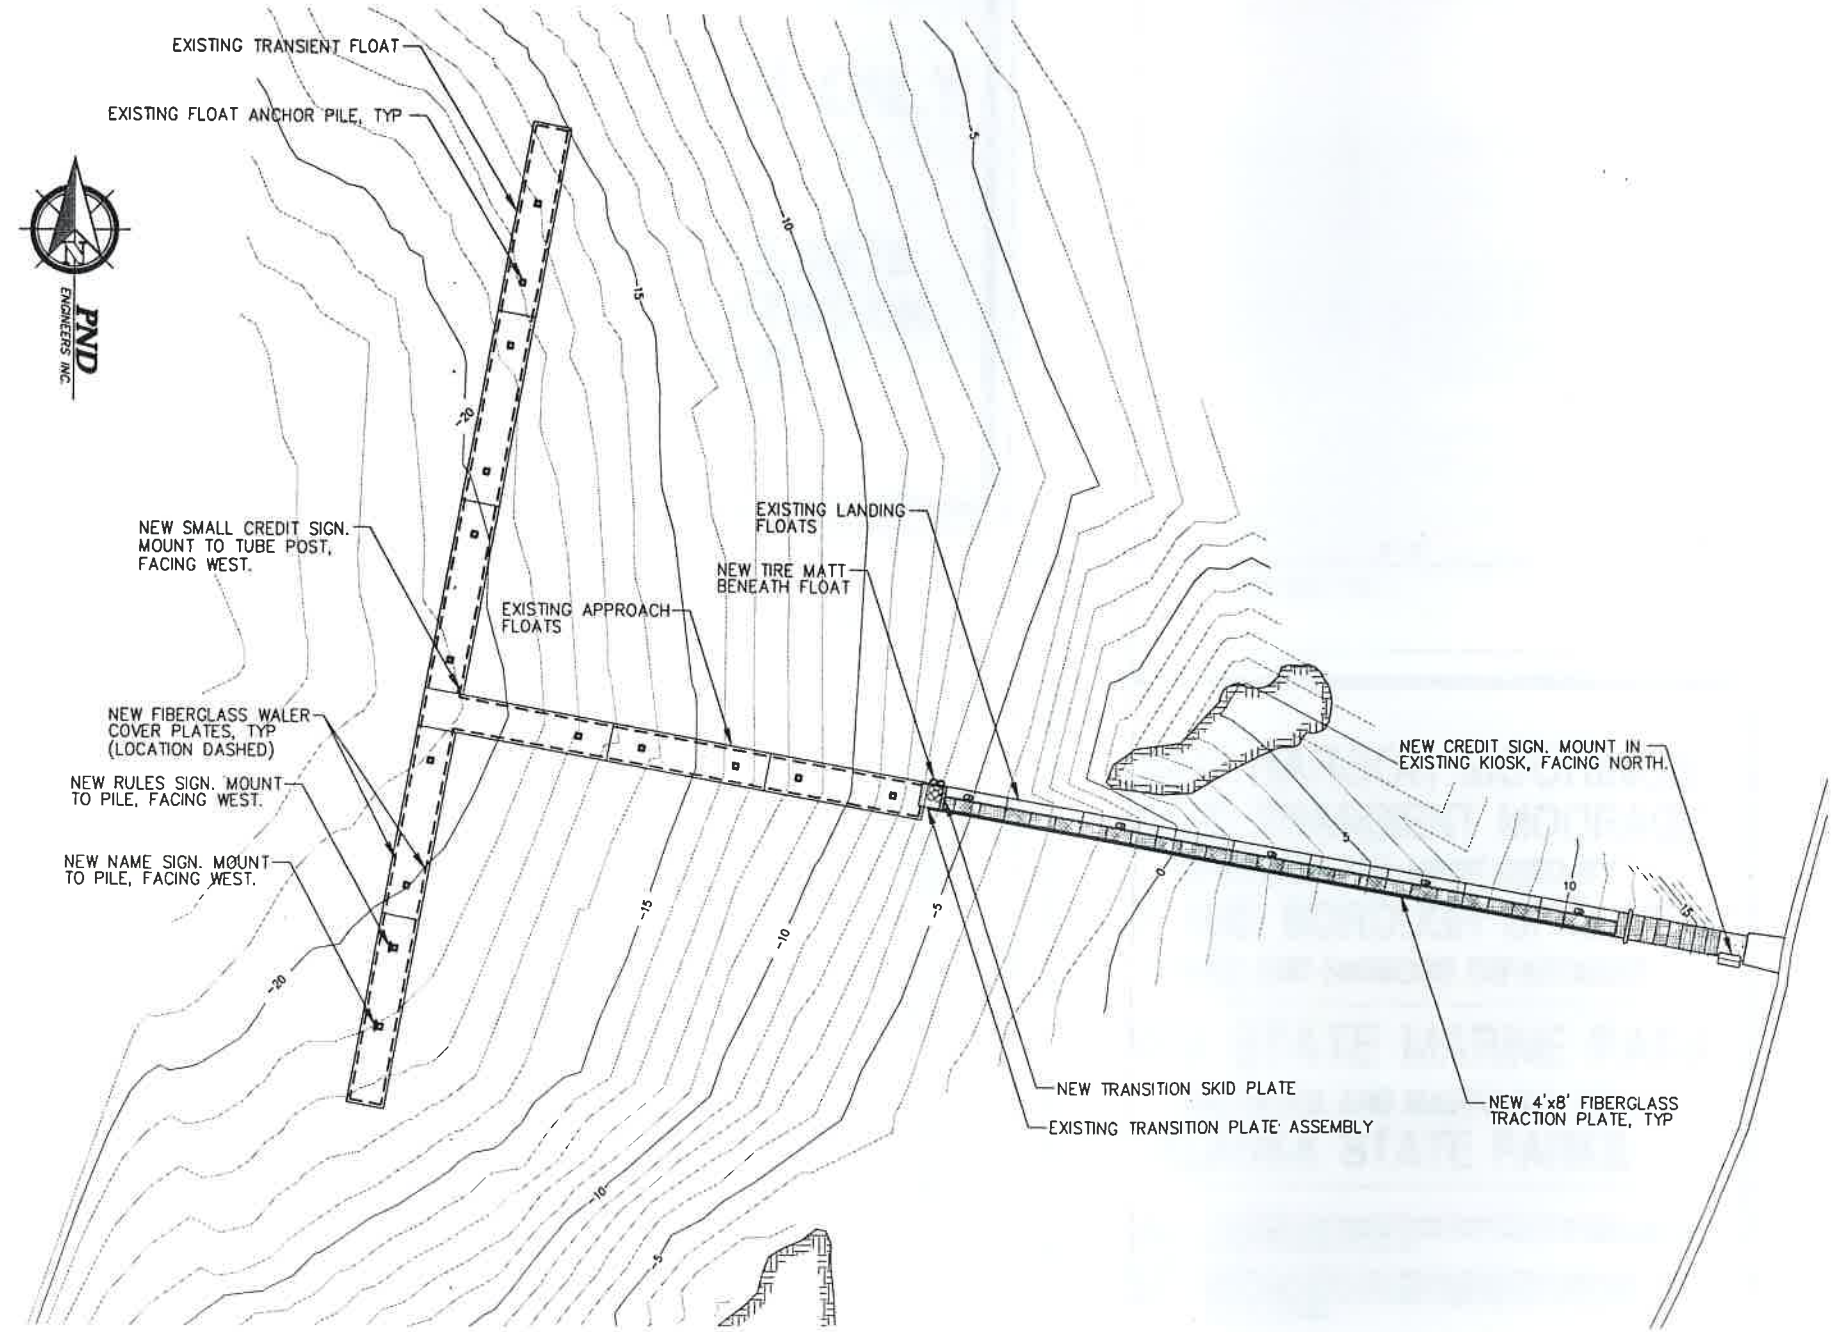

TAKU HARBOR FLOAT
SCALE IN FEET
0 30 60 FT.

- EXISTING TRANSIENT FLOAT
- EXISTING FLOAT ANCHOR PILE, TYP
- NEW SMALL CREDIT SIGN. MOUNT TO TUBE POST, FACING WEST.
- NEW FIBERGLASS WATER COVER PLATES, TYP (LOCATION DASHED)
- NEW RULES SIGN. MOUNT TO PILE, FACING WEST.
- NEW NAME SIGN. MOUNT TO PILE, FACING WEST.
- EXISTING APPROACH FLOATS
- EXISTING LANDING FLOATS
- NEW TIRE MATT BENEATH FLOAT
- NEW CREDIT SIGN. MOUNT IN EXISTING KIOSK, FACING NORTH.
- NEW TRANSITION SKID PLATE
- EXISTING TRANSITION PLATE ASSEMBLY
- NEW 4'x8' FIBERGLASS TRACTION PLATE, TYP

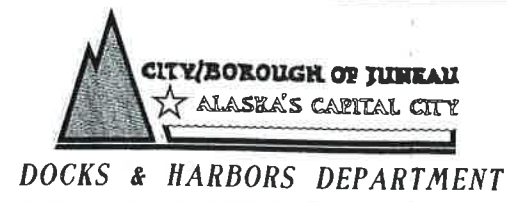

REVISIONS					
REV.	DATE	DESCRIPTION	DWN.	CKD.	APP.

PND ENGINEERS, INC.
9360 Glacier Highway Suite 100
Juneau, Alaska 99801
Phone: 907-586-2093
Fax: 907-586-2099
www.pnd-anc.com

DESIGN: JLD CHECKED: CRS
DRAWN: JLD APPROVED: CRS

SCALE: AS SHOWN



TAKU HARBOR MOORAGE FLOAT SIGNAGE AND REPAIRS
CBJ CONTRACT NO. DH 09-259

SHEET TITLE: **GENERAL SITE PLAN**

PNAD PROJECT NO. 082038 DWG. FILE:

1.02
SHEET 2 OF 8