





5/8" x 3/16" REBAR WITH ALUMINUM CAP

TYPICAL MONUMENT DETAIL N.T.S.

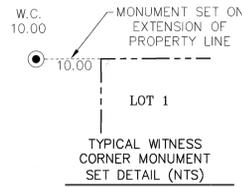


LEGEND

- ⊙ Found 1 1/2" aluminum monument this survey
- ⊕ CBJ 1 1/2" aluminum primary monument found this survey
- 1 1/2" aluminum monument (typical) set this survey
- ⊕ Found 3" aluminum primary monument
- Found yellow plastic cap monument

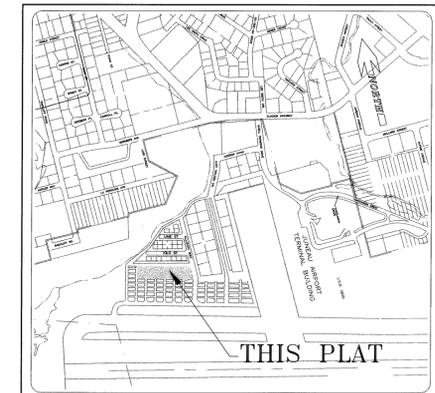

VICINITY MAP
SCALE: N.T.S.
SOURCE: CBJ BASEMAP SERIES

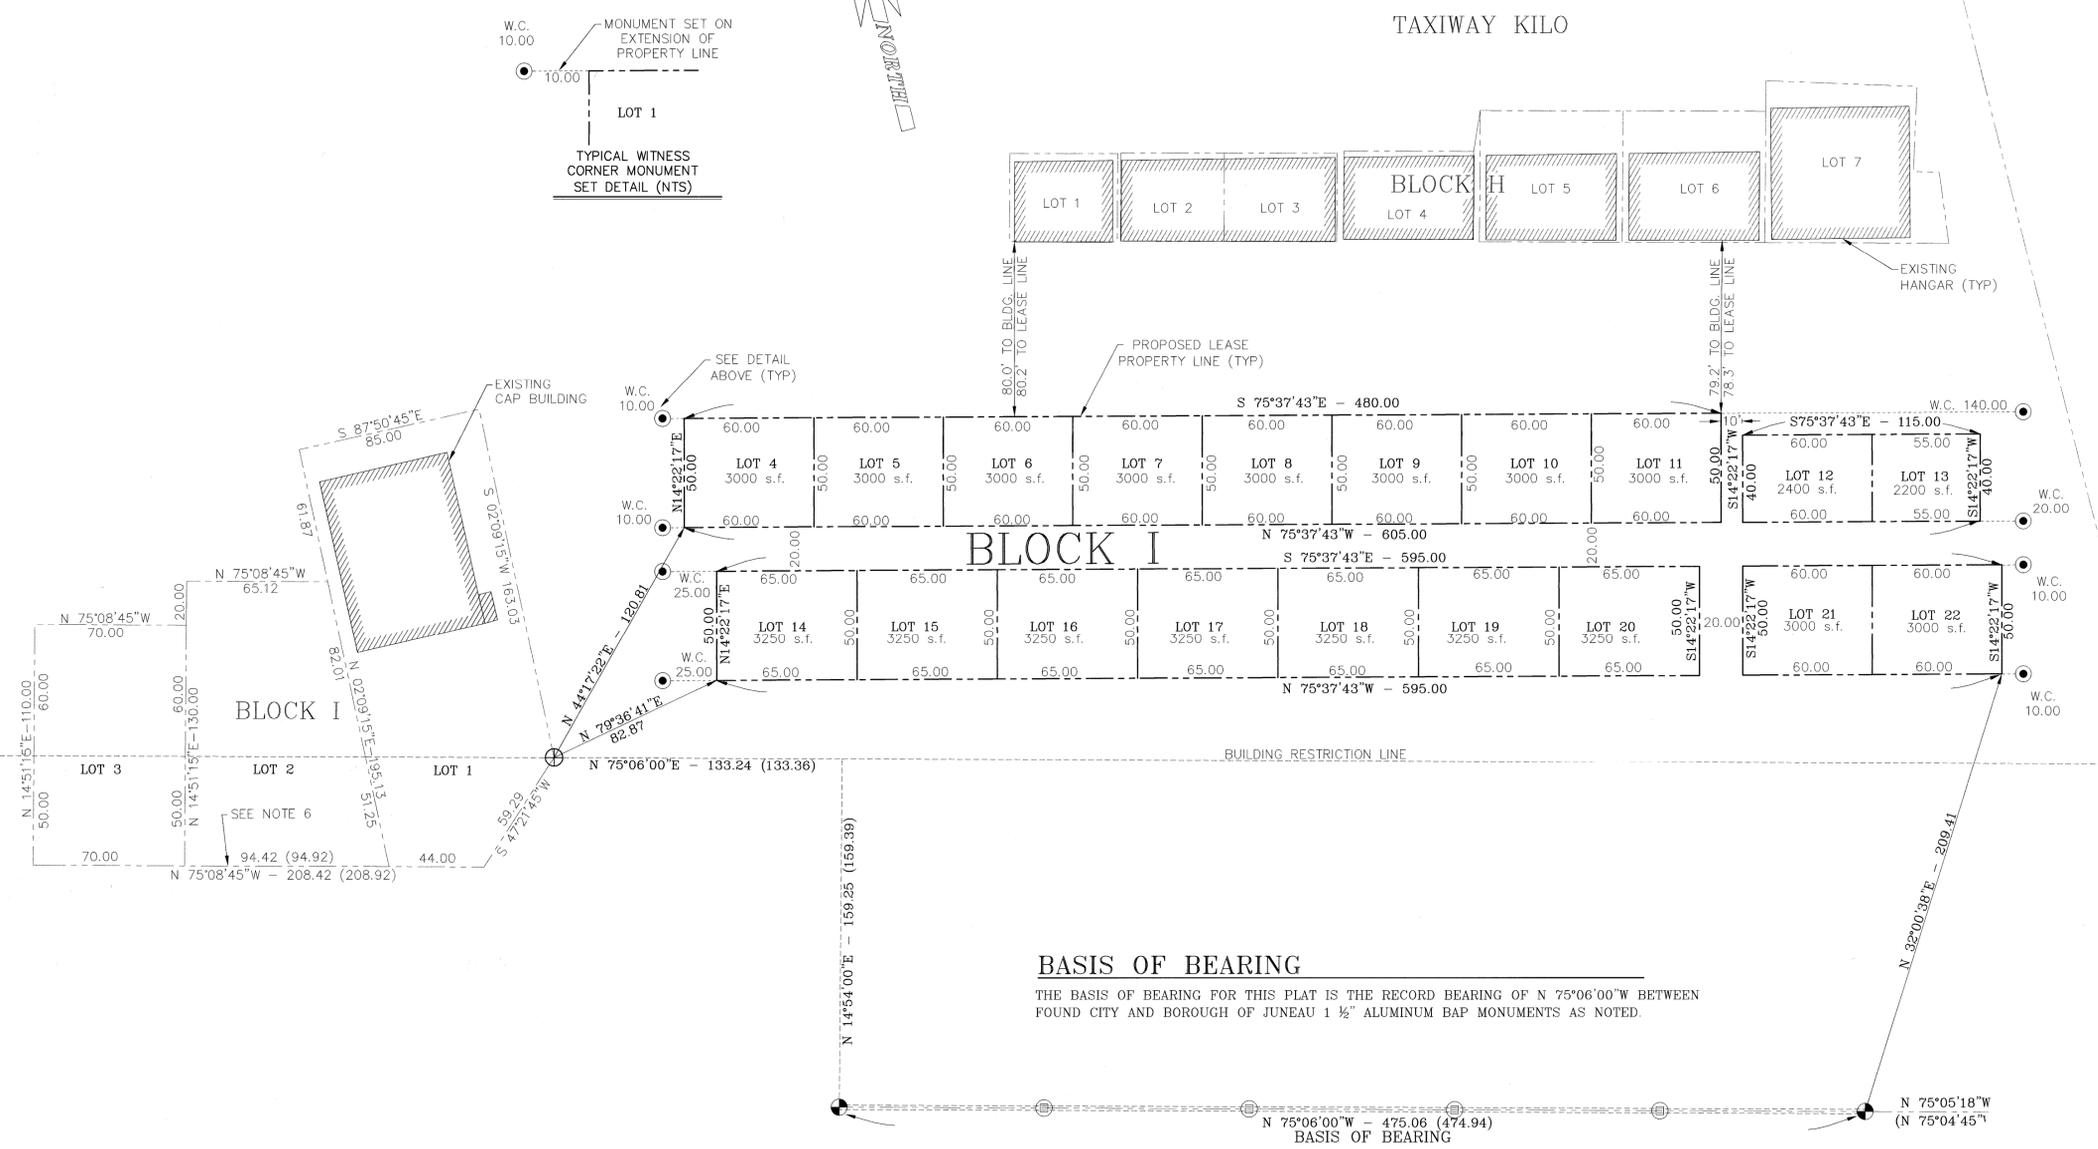

BASIS OF BEARING

THE BASIS OF BEARING FOR THIS PLAT IS THE RECORD BEARING OF N 75°06'00"W BETWEEN FOUND CITY AND BOROUGH OF JUNEAU 1 1/2" ALUMINUM BAP MONUMENTS AS NOTED.

NOTES

- 1) Subject to easements and restrictions of record.
- 2) Record information derived from "AMENDED RECORD OF LEASE PLAT, A PLAT DENOTING A RESUBDIVISION OF AIRPORT LEASE LOTS WITHIN BLOCK D, E, I AND TEE HANGER AREA," R&M Engineering, Inc. Project No. 911739 on file in the Juneau International Airport Manager's office.
- 3) All distances are measured in U.S. Survey Feet.
- 4) When measured dimensions differ from record dimensions, record dimensions are shown in parentheses.
- 5) The error of closure of this survey does not exceed 1:5000.
- 6) Record information Lot 2, Block I does not form a closed figure, forced closure.



CERTIFICATE OF PLAT APPROVAL

I hereby certify that the subdivision plat shown hereon has been found to comply with the Lease Lot Subdivision requirements of the City and Borough of Juneau, Engineering and Airport Departments and that this plat has been approved by the Airport Manager.

Dated FEBRUARY 11, 2008

Airport Manager
City and Borough of Juneau
Juneau International Airport

RECOMMENDATION FOR APPROVAL


PROJECT MANAGER

CHIEF REGULATORY SURVEYOR

SURVEYOR'S CERTIFICATE

I hereby certify that I am a Registered Land Surveyor licensed to practice land surveying in the State of Alaska and that this plat represents a survey made by me or under my direct supervision, and the monuments shown hereon exist as described, and that all dimensions and details are correct to the best of my knowledge.

Date: January 29, 2008

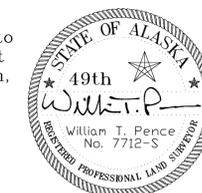

RECORD OF SURVEY OF
A LEASE LAND SUBDIVISION DENOTING
BLOCK "I," LOTS 4 THROUGH 22
LOCATED WITHIN
THE JUNEAU INTERNATIONAL AIRPORT
WITHIN THE CITY & BOROUGH OF JUNEAU,
JUNEAU RECORDING DISTRICT, JUNEAU ALASKA

TONER-NORDLING AND ASSOCIATES,
a Division of DOWL LLC
CIVIL ENGINEERING—LAND SURVEYING—CONSTRUCTION MANAGEMENT
5368 COMMERCIAL BOULEVARD
JUNEAU ALASKA 99801 907-780-3533

OWNER
CBJ AIRPORT AND ENGINEERING DEPARTMENTS
155 SOUTH SEWARD STREET
JUNEAU ALASKA 99801

SCALE: 1" = 40'
DATE: JAN. 2008
PROJECT NO: J70021
FILE NO:
SHEET NO: 1 of 1